


Higashitenma Project

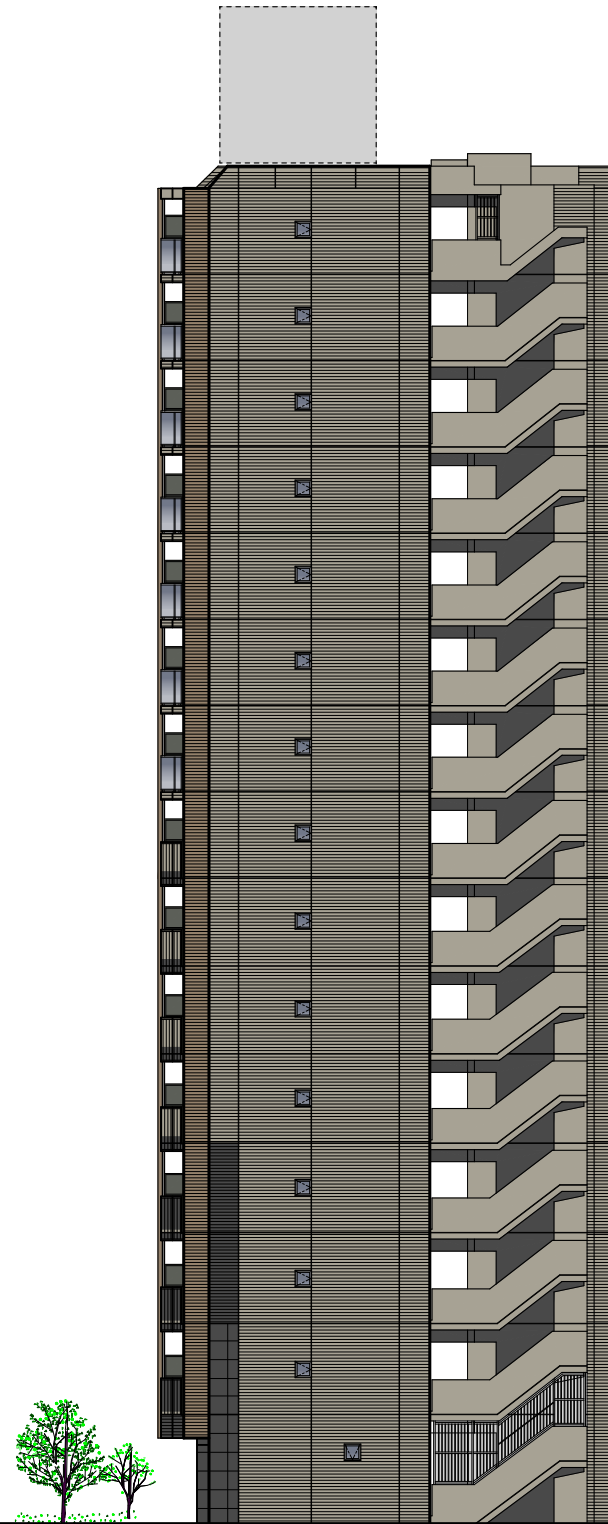

SOUTH ELEVATION



WEST ELEVATION